





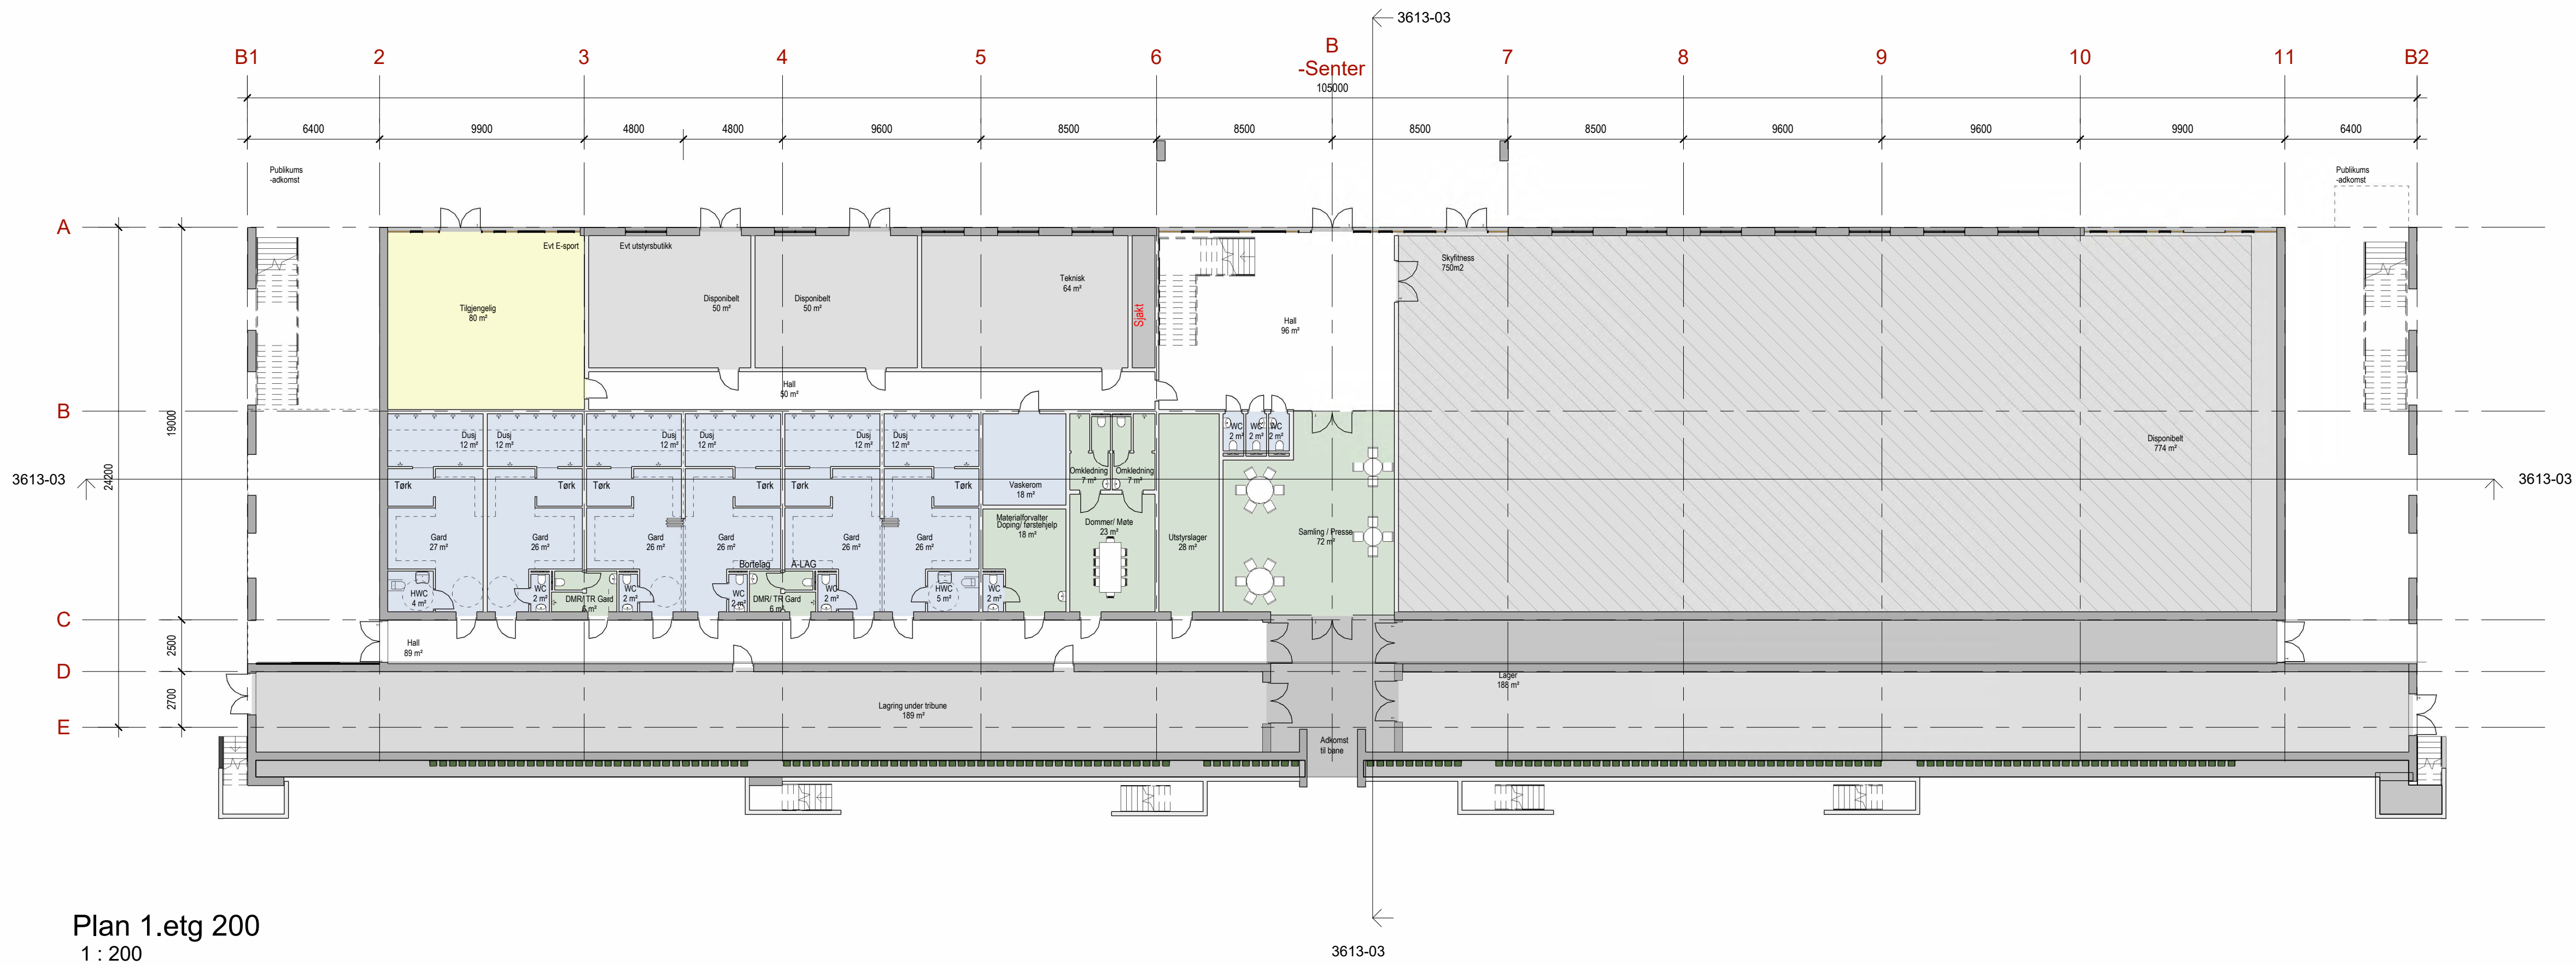

Plan 1. etg 200
1 : 200

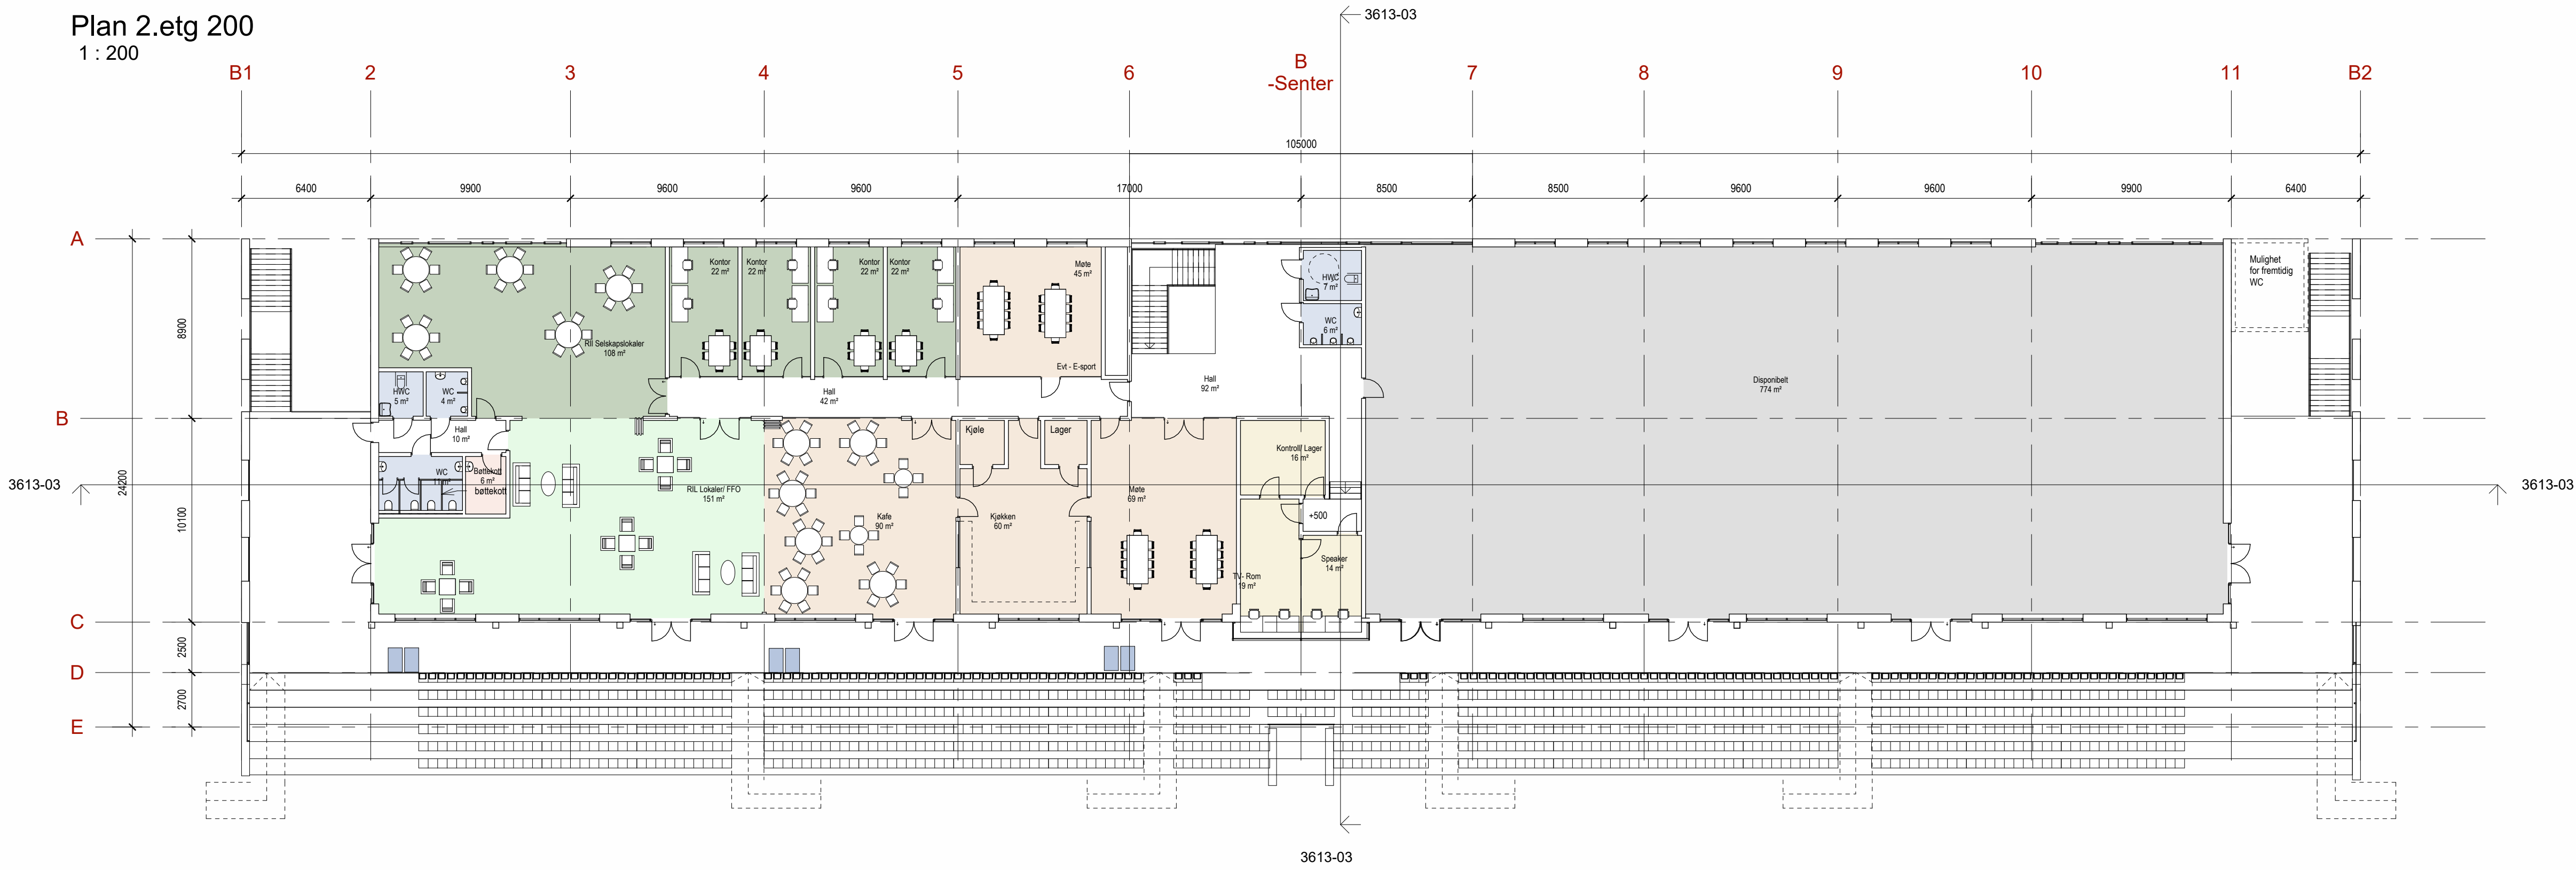

Plan 2. etg 200
1 : 200


Rev.nr:	Beskrivelse	Rev.dato:
Revisjonsoversikt		
SKAL 1:200		
A 0 1 2 5 1 1 2		
MET 0 5 0		
ER		
ARK	Jobb Arkitekt AS Machensveien 18, 4042 HAFRSFJORD Tlf. 51 85 90 40 www.jobbarkitektur.no	Entreprenør
RIB	Byggherre Randaberg Idrettslag RIL Tribueanlegg	Jobb Arkitekt
RIV	Dato 25.05.22	Kontrolltegnet HLH
RIBr	Tegn.navn. Plan -	Godkjent Approver
RIE	Tegn.nr. Byggnr. A-200	Type og løp.nr. 3613-01

This architectural elevation drawing shows the front facade of the building. It features a series of dark, vertical rectangular columns that create a rhythmic pattern. To the right, there is a large section of glass windows. The building has a flat roofline, and a small entrance area is visible on the far right. The drawing is a black and white line art style.


This architectural elevation drawing shows a modern building with a dark, possibly black, facade. The building features a prominent section with large, light blue-tinted glass windows on the left side. To the right of this glass section, there are several vertical rectangular panels and openings, some of which appear to be balconies or recessed areas. The roofline is flat and extends across the top of the building. The drawing is rendered in a clean, minimalist style with bold black lines and flat colors.

Rev.nr:	Beskrivelse	Rev.dato:
Revisjonsoversikt		
SKAL 1:200		
ARK	Jobb Arkitekter AS Kjellerstrøken 18, 4042 HAFSLUND Tlf: 51 85 90 40 www.jobbarktekter.no	Entreprenør
RIB		Byggherre
RIV		
RIBr		
RIE		
Fasader		
Dato: 25.05.22 Konst/Tegnet: HLH Tegn nr.: Fasader Målestokk: 1:200 Godkjent: Approver Bygnr.: A-200 Rev.		

Snitt A-A
1 : 200

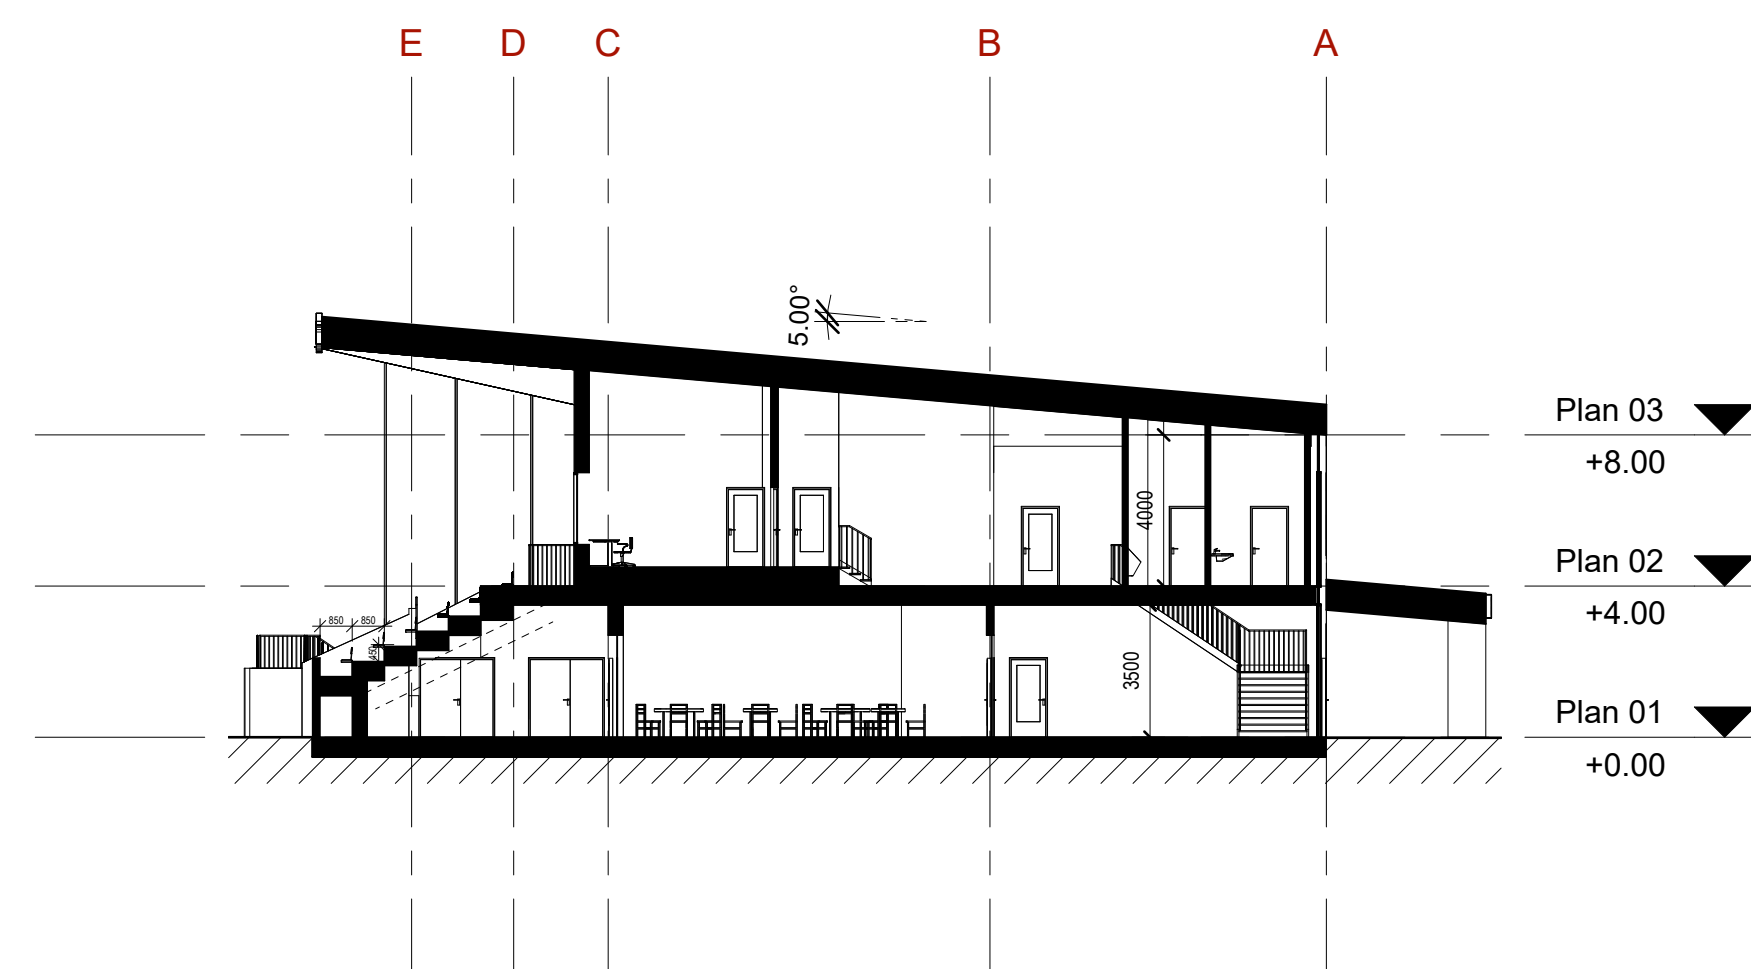

Snitt B-B
1 : 200

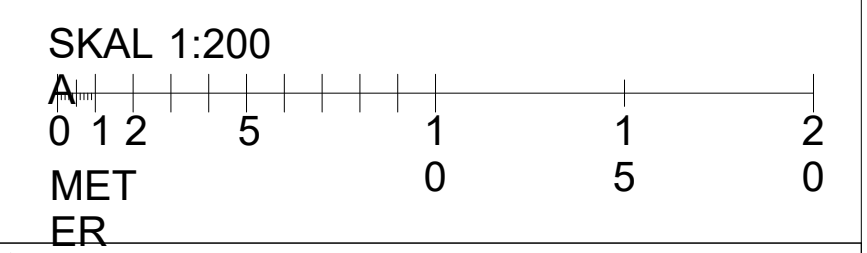

Rev.nr:	Beskrivelse	Rev.datum:
Revisjonsoversikt		
SKAL 1:200 A 0 1 2 5 1 1 2 MET ER		
ARK	Job& Arkitekter AS Madsrosveien 76, 4042 HAFSLUND JORD Tlf. 51 85 80 40 www.job&arkitekter.no	Entrepren&
RIB	Byggherre Randaberg Idrettslag	Job& Job& Arkitekter
RIV	RIL Tribuneanlegg	
RIBr	Dato 25.04.22Konstr/Tegnet HLHGodkjent Approver	M&lestokk 1:200A1
RIE	Tegn navn: Snitt	
	Tegn.nr. Byggnr. Etasjennr. Fag + bygn.del Type og l&penr. Rev.	
		A-200 3613-03







